

NATURAL PUZZLE
ASSEMBLY AND
INSTALLATION
INSTRUCTIONS



LOOSEN THE BUSH AND
ATTACH, M20 LIFTING
EYE BOLT




ATTACH ROPES/CHAIN TO
LIFT




LIFT SAFELY WITH
SUITABLE EQUIPMENT




FOR EASY
INSTALLATION OF THE
SUPPORTS, ENSURE A
SAFE AND SECURE
WORKPLACE.

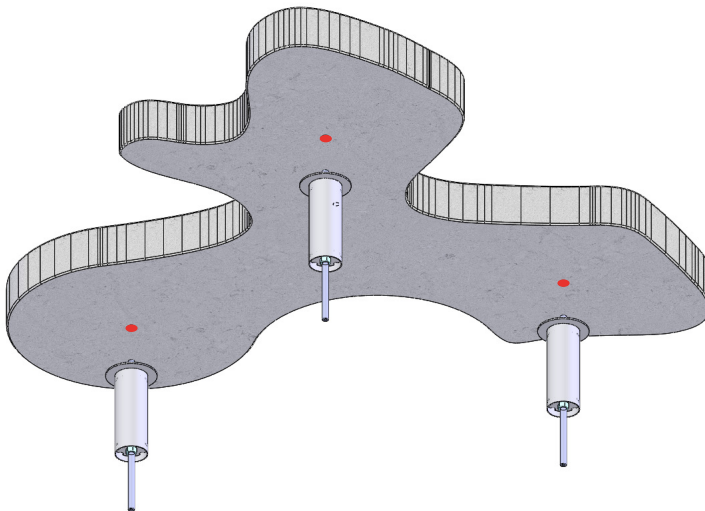


ATTACH THE SUPPORTS
INTO THE BUSHES
UNDERNEATH THE BENCH


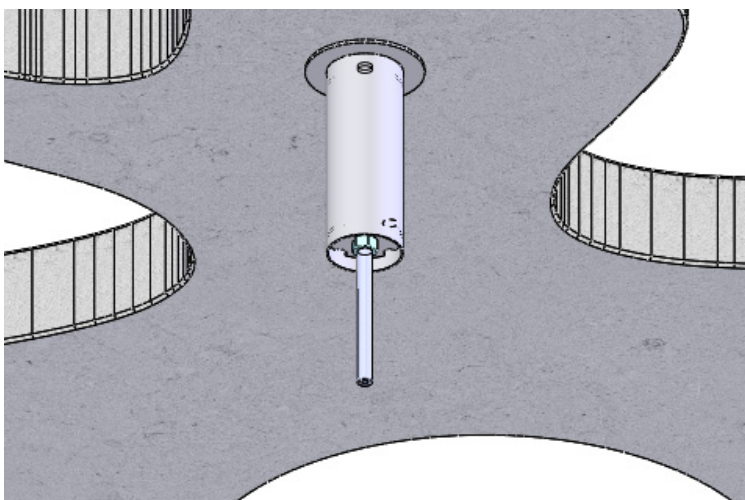


TIGHTEN THE SUPPORTS
WITH A KEY TO 20MM
THROUGH THE WELDED NUT
AND LAY ON THE GROUND
(SEE TABLES)

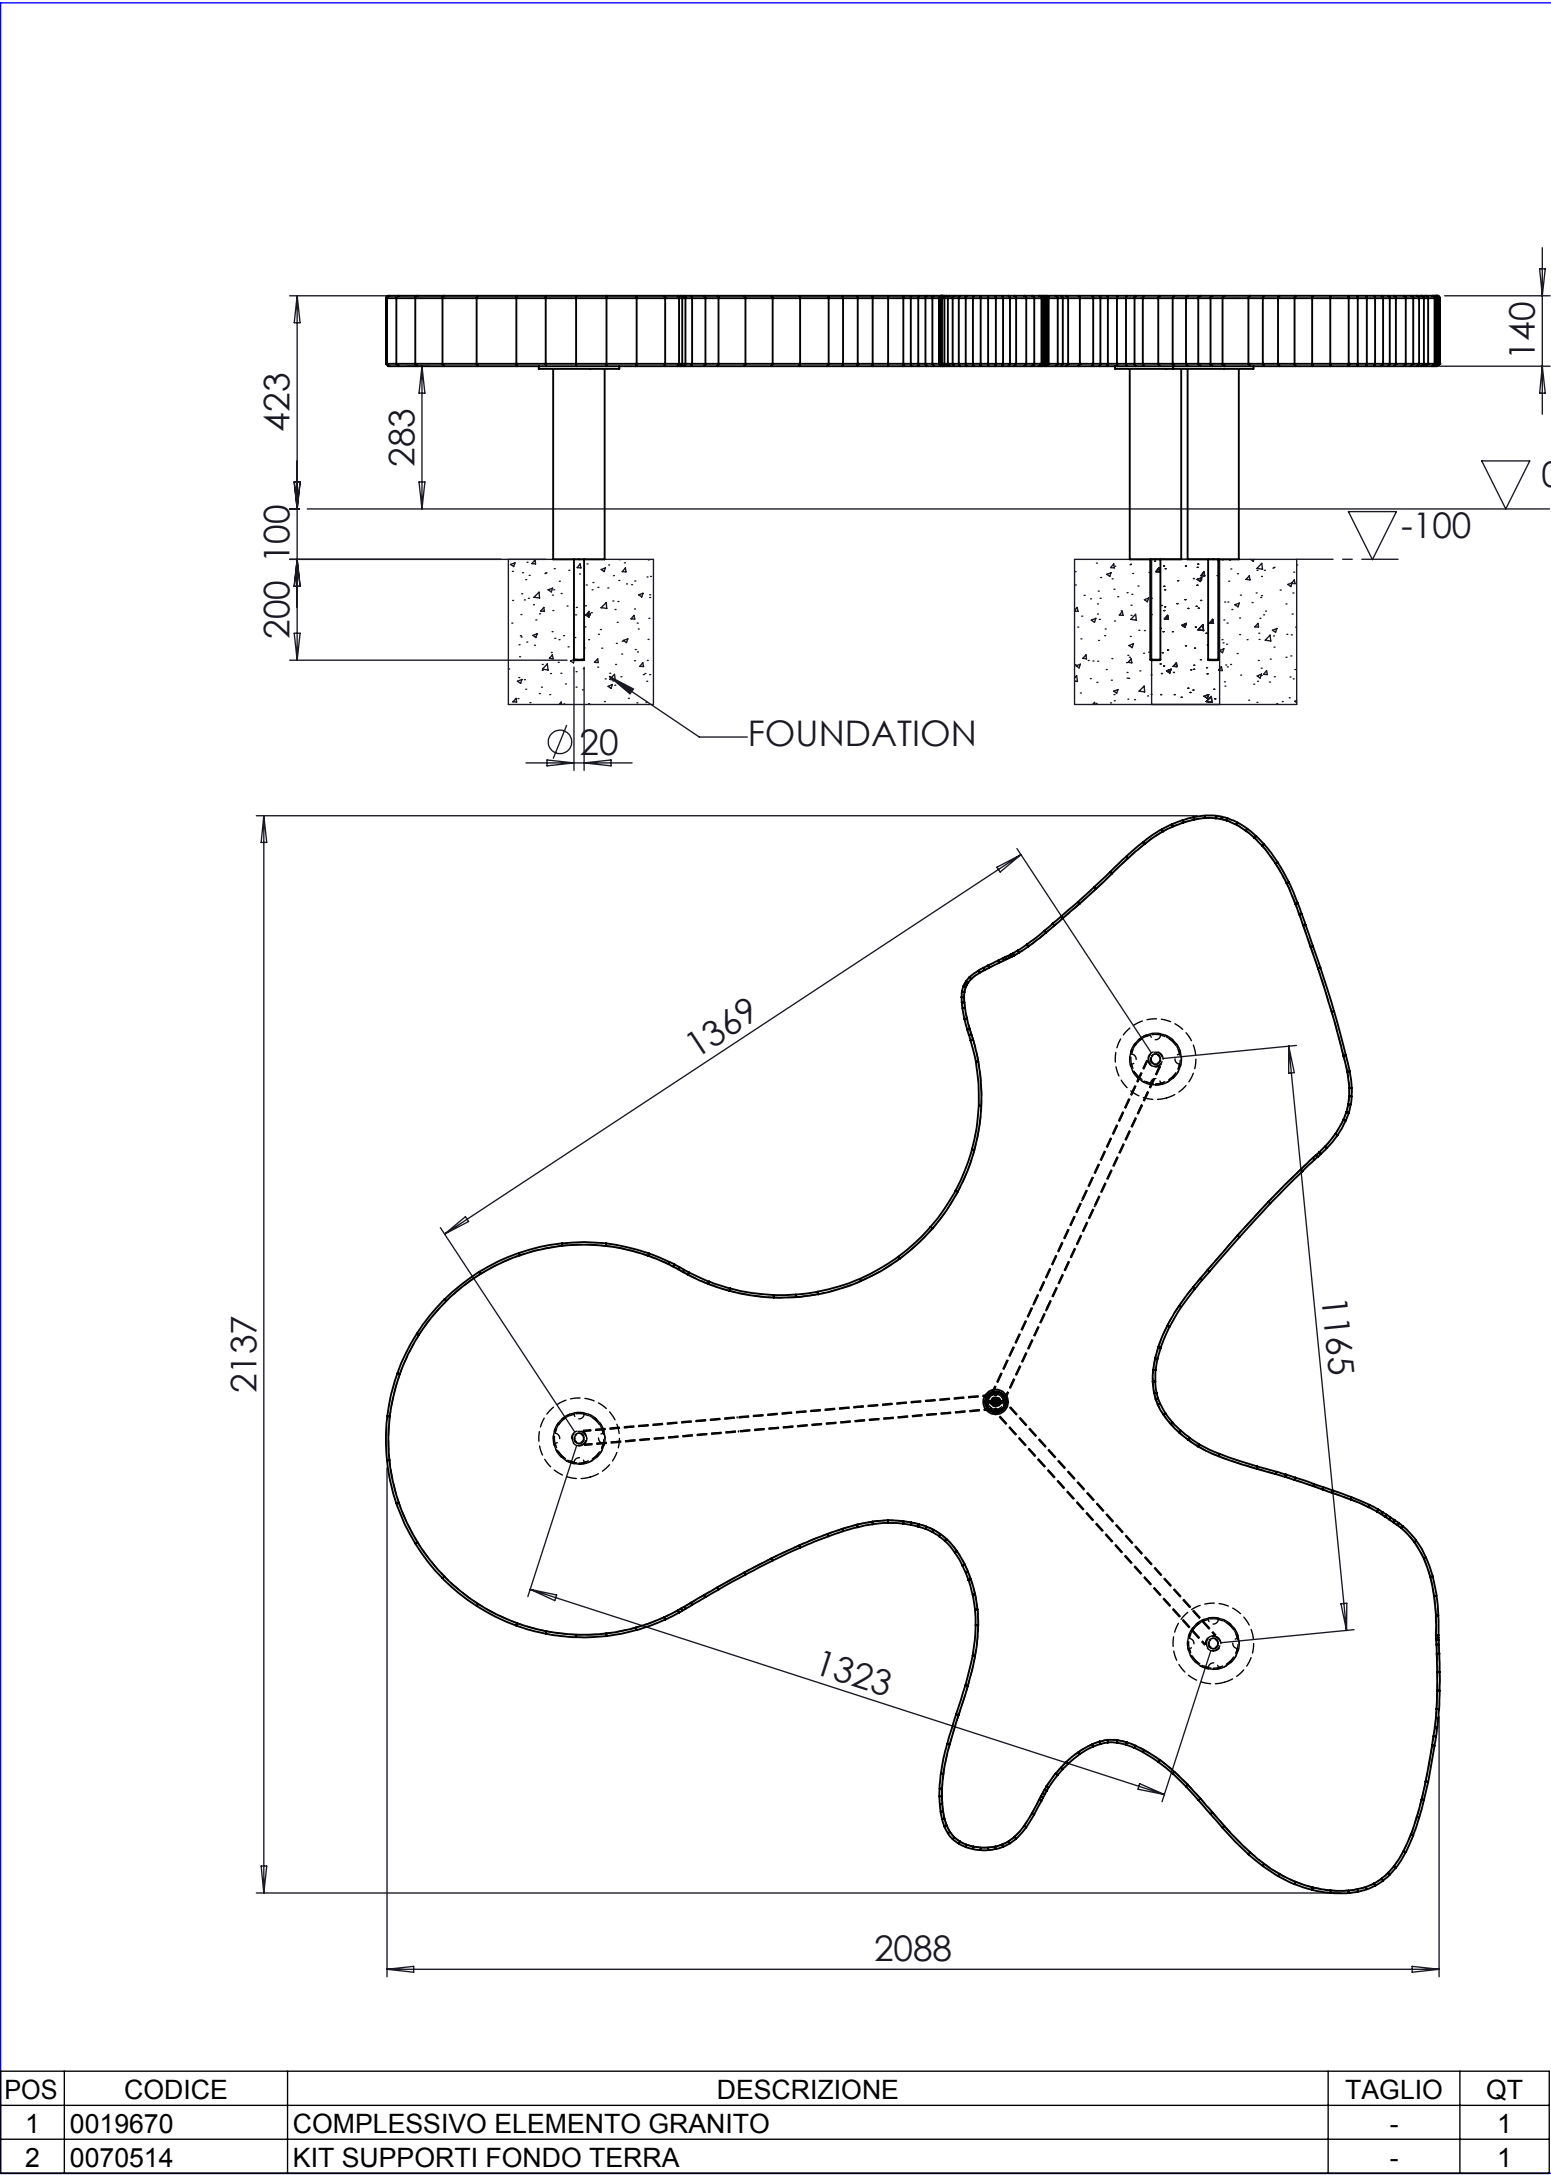

Revisioni				
Area	Rev.	Descrizione	Data	Approvata

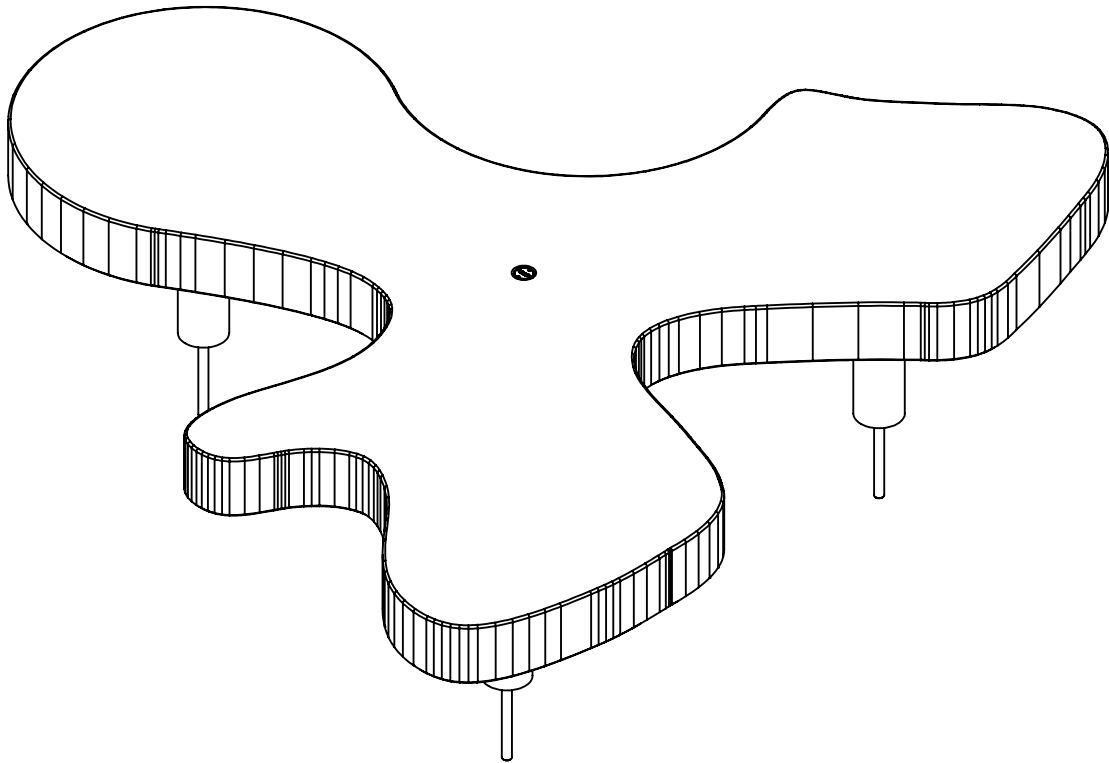

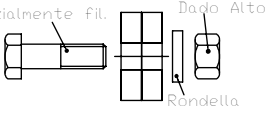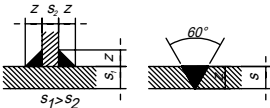		<u>BULLONI: Classe 8.8 / EN 898-1:2009</u> trattamento: zincocromatura (se non diversamente indicato)		<u>SERRAGGIO BULLONI:</u> Secondo UNI ENV 1090-1:2001 punto 8.6	
		<u>LIVELLO DI CRITICITA'</u> L1 CRITICA L2 IMPORTANTE L3 ESTETICA L4 ACCESSORIA L -		PER SALDATURE NON INDICATE FARE RIFERIMENTO A: I.O. SALD 05 - -	
SE NON DIVERSAMENTE INDICATO SALDATURE CONTINUE CON S=Z SECONDO GLI SCHEMI:		QUALITA' DELLE IMPERFEZIONI UNI EN ISO 5817 liv.C		APPROVATO DIR. TECNICO	
TOLL. GENERALI ISO 2768-mL		SCALA 1:15		PROGETTO.	
COD.TAGLIO		DESCR.			
TRATTAMENTO -		COMPL. PANCA IN GRANITO CON SUPPORTI PER TERRENO		DATA	FIRMA
		CODICE DISEGNO.		17/03/2015	BONAN F.
0019670		0070514		VALIDATO	17/03/2015
IL PRESENTE DISEGNO E' DI PROPRIETA' DELLA "METALCO S.R.L." NON PUO' ESSERE RIPRODOTTO NE' TRASMESSO A TERZI SENZA APPROVAZIONE SCRITTA		CLIENTE		METALCO	